


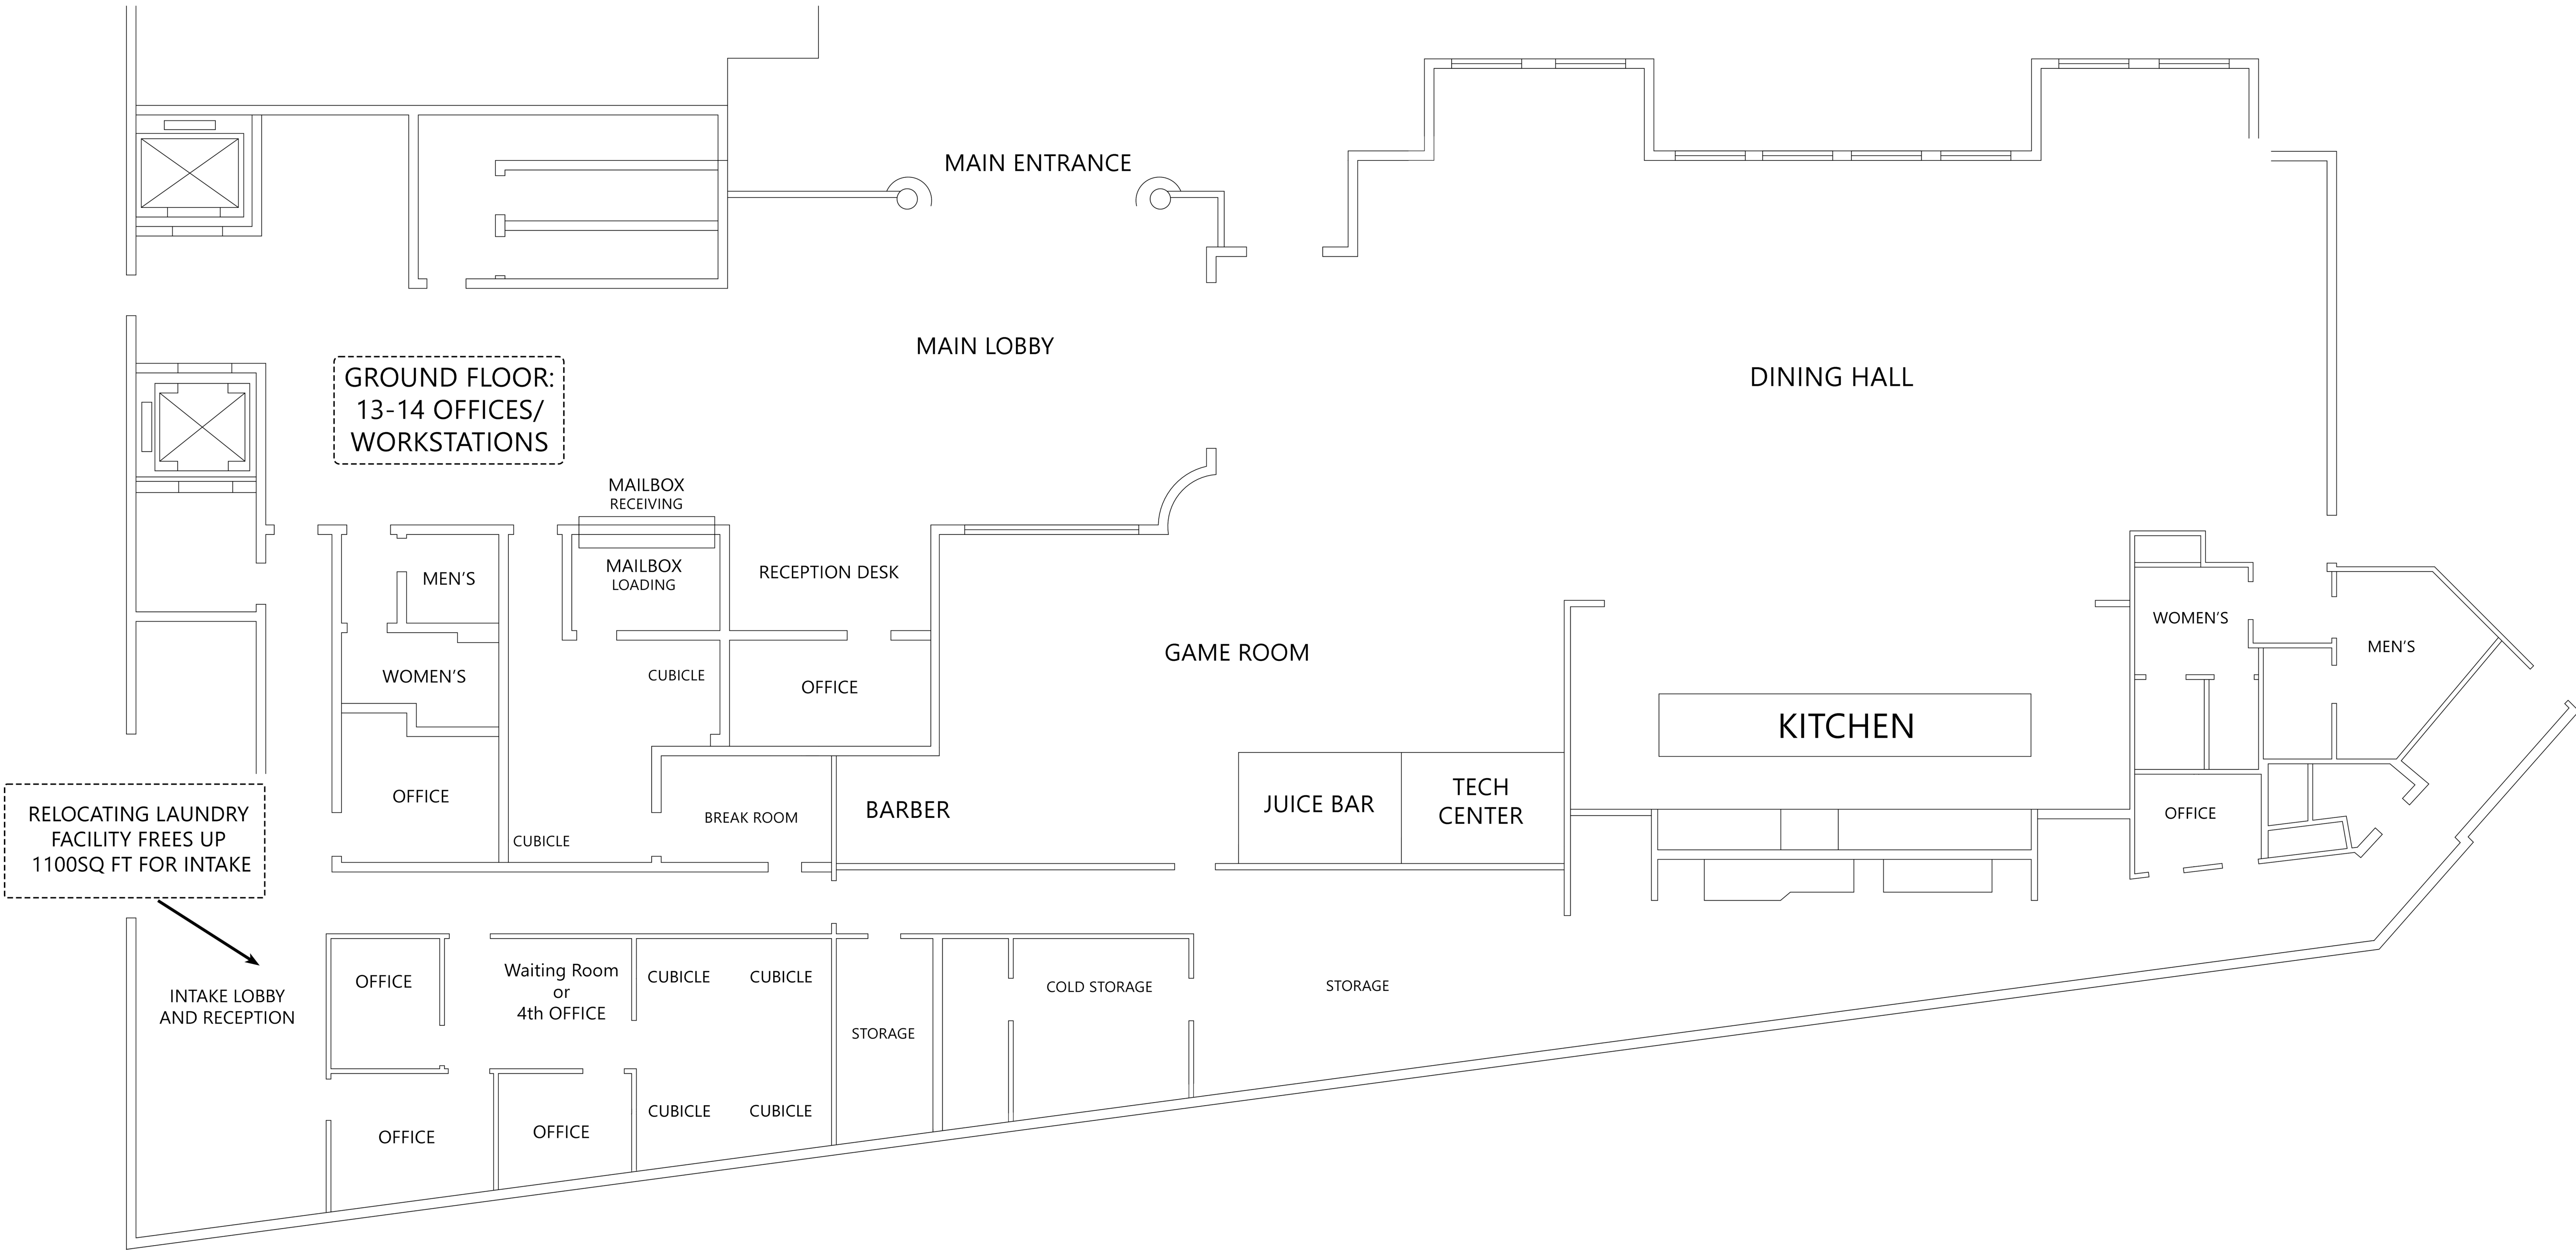


ARCHITECTURAL CONCEPT SET

COMMUNITY CAMPUS


MODERN COMMUNITY DESIGN

GENERAL NOTE VERIFY ALL FIELD CONDITIONS		STATUS NOT FOR CONSTRUCTION	
STATUS CONCEPT DESIGN		DATE 07.28.2026	
ISSUE DESIGN REVIEW		SCALE / REV NTS / 00	
PROJECT COMMUNITY CAMPUS RENOVATION CONCEPT PLANNING + SPACE PROGRAMMING MODERN COMMUNITY DESIGN			
DRAWING TITLE DINING HALL PLAN GROUND FLOOR + SUPPORT SPACES		SHEET A1.02	

FIRST ROOM LEVEL - REFLECTED CEILING PLAN

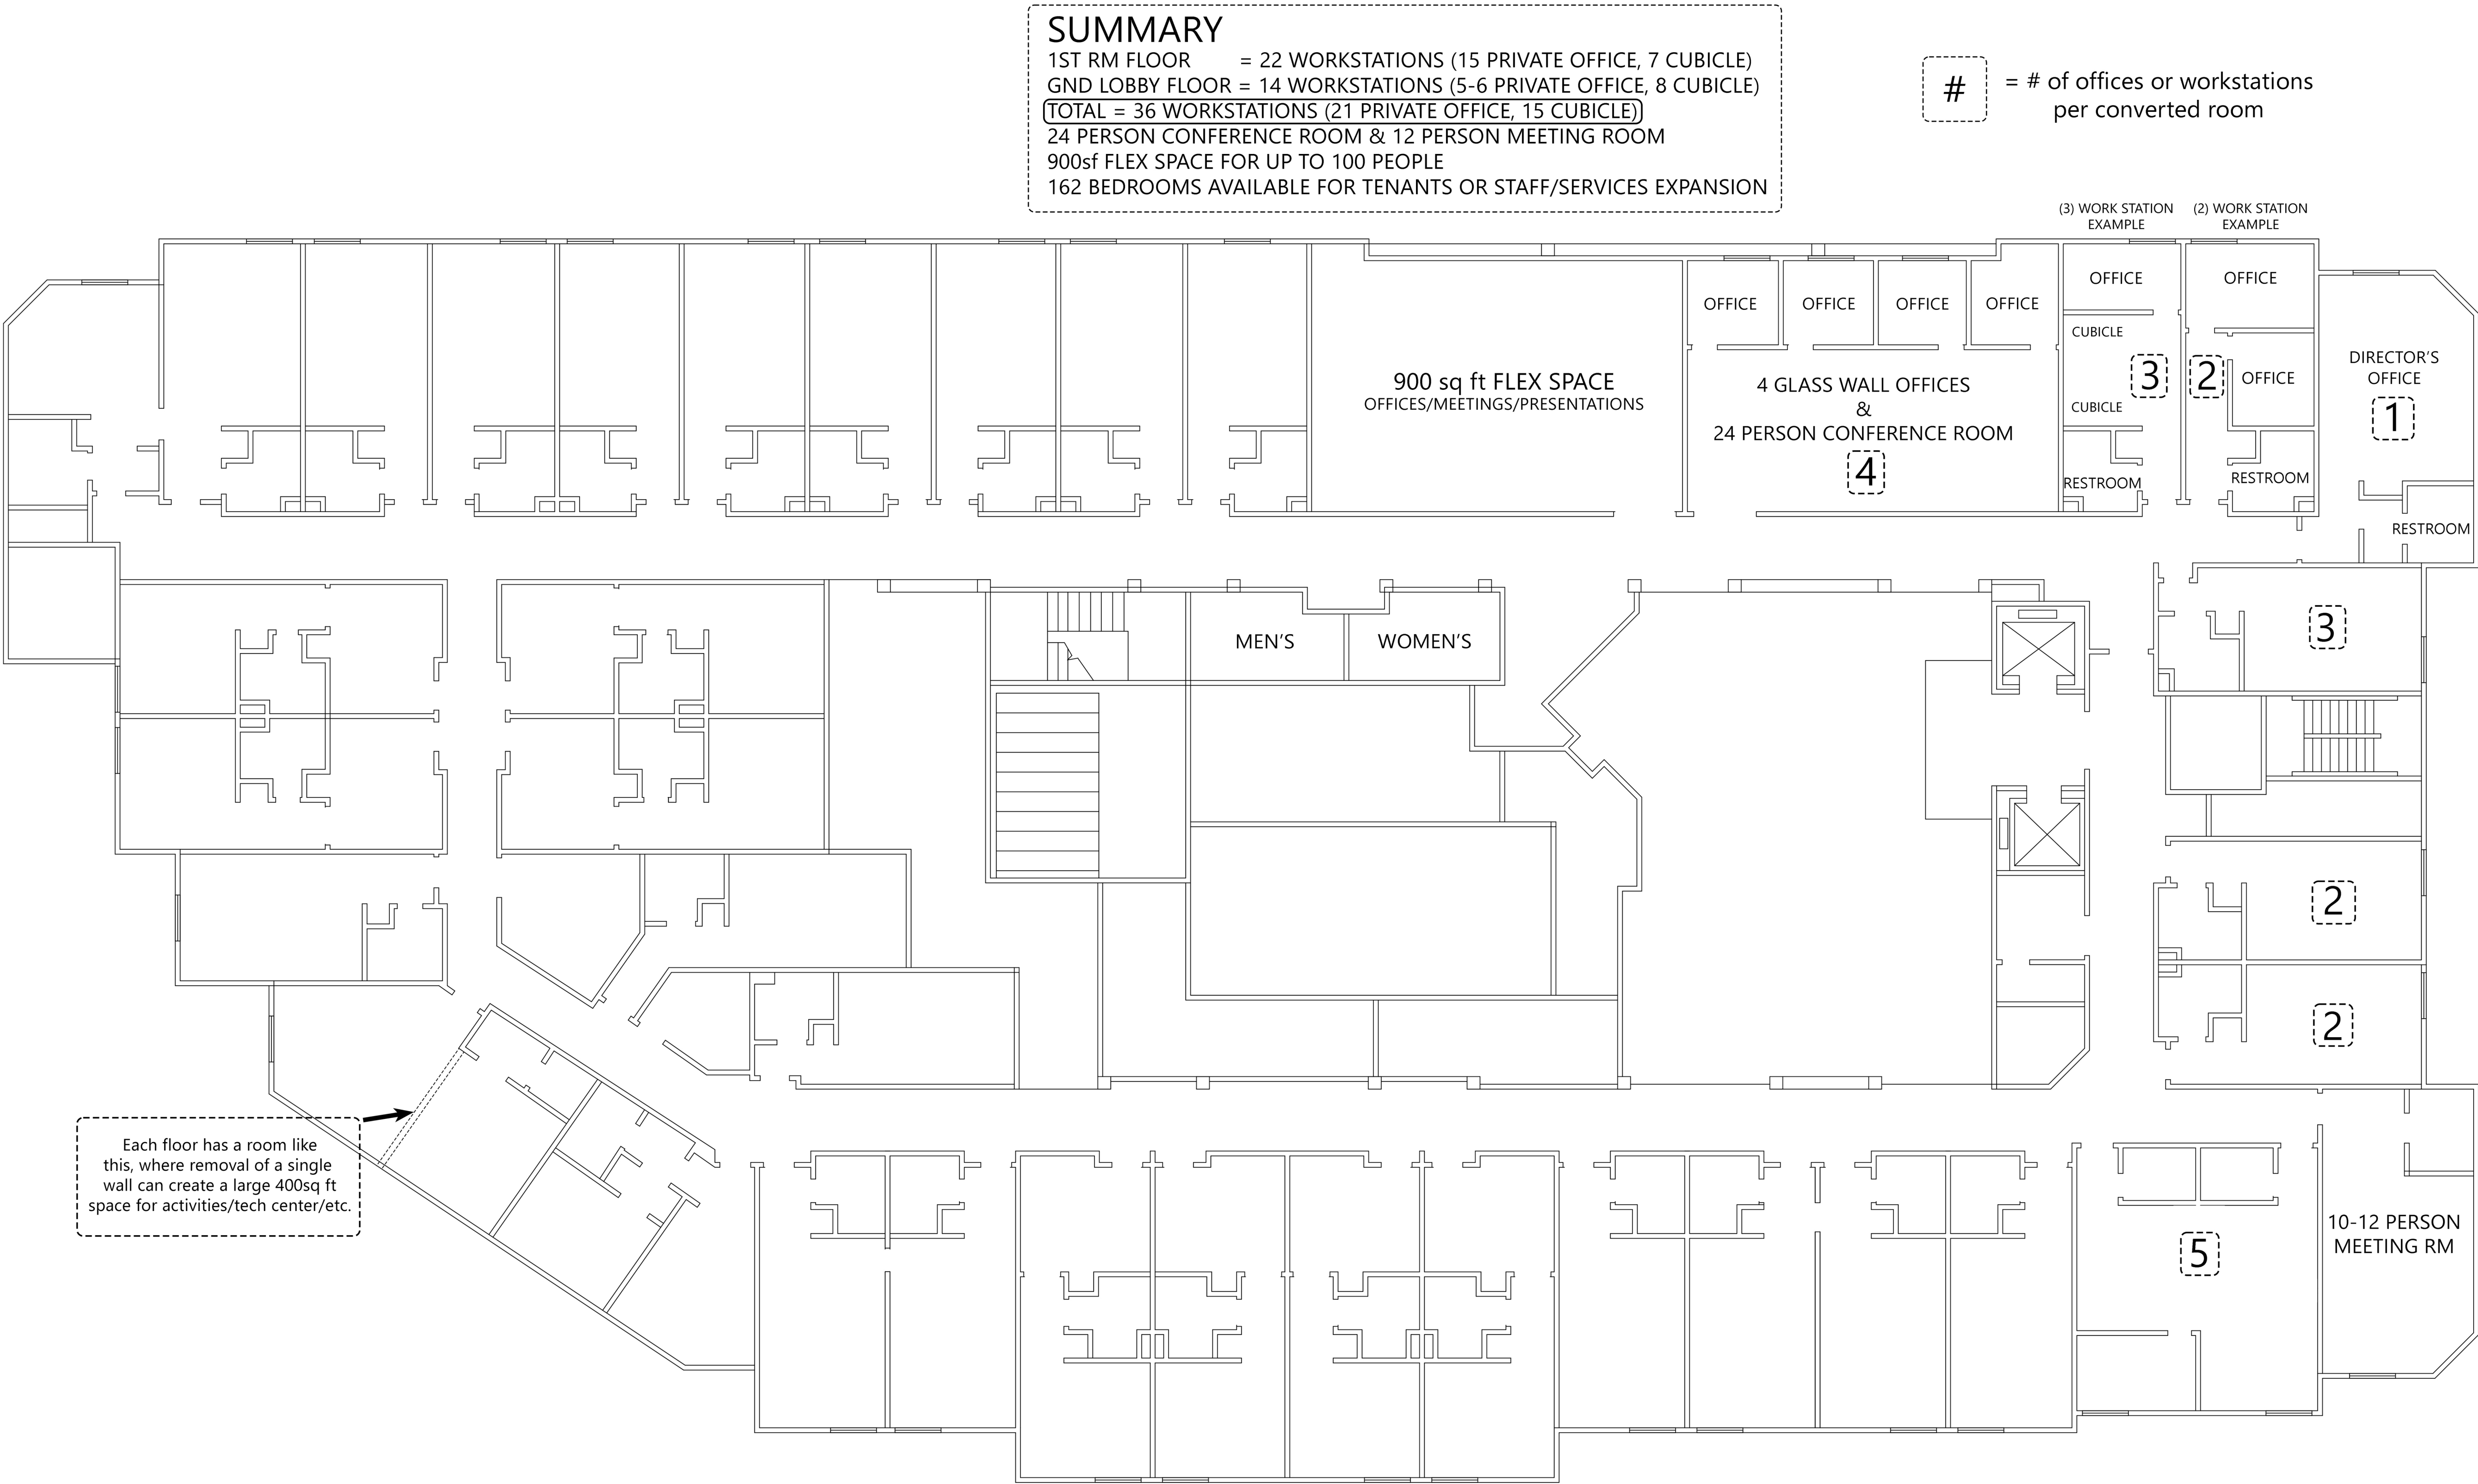

POSSIBLE
IN SELECT ROOMS:
REMOVE DEMISING WALL
TO COMBINE SPACE AND
REMOVE BATHTUBS FOR
EXPANDED LAYOUTS

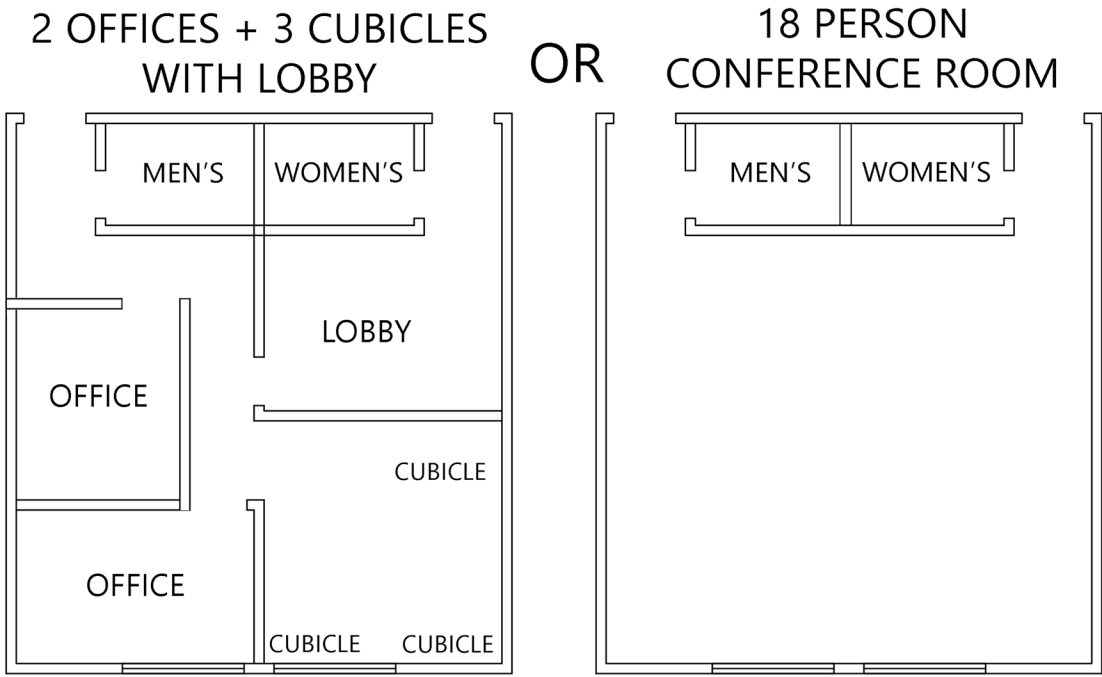

GENERAL NOTE	STATUS
VERIFY ALL FIELD CONDITIONS	NOT FOR CONSTRUCTION
STATUS	DATE
CONCEPT DESIGN	07.28.2026
ISSUE	SCALE / REV
DESIGN REVIEW	NTS / 00
PROJECT	
COMMUNITY CAMPUS RENOVATION	
CONCEPT PLANNING + SPACE PROGRAMMING	
MODERN COMMUNITY DESIGN	
DRAWING TITLE	SHEET
FIRST ROOM LEVEL PLAN	A1.01
REFLECTED CEILING + SPACE PLAN	